






KBSS-1/RNIB

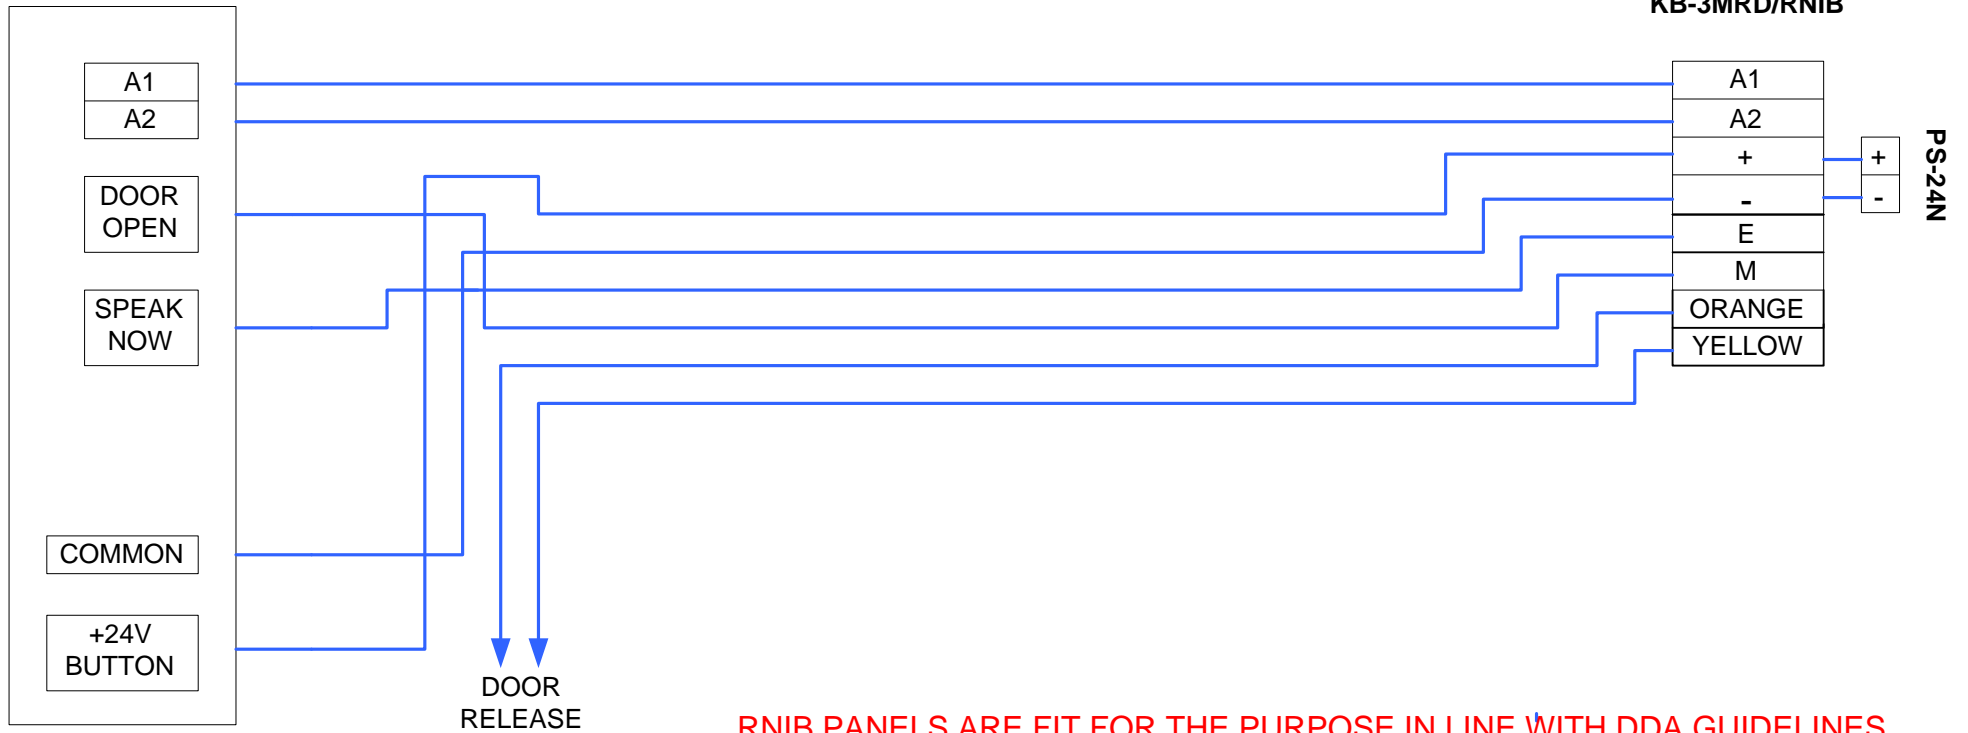

KB-3MRD/RNIB



RNIB PANELS ARE FIT FOR THE PURPOSE IN LINE WITH DDA GUIDELINES

 <p>BC TECHNOLOGY LTD BCTEC HOUSE WALLIS CLOSE PARK FARM IND EST WELLINGBOROUGH NN8 6AG TEL: 01933 405050 FAX: 01933 405454</p>	TITLE:  KB DDA WIRING		CUSTOMER REF: KB to RNIB Specification		DRAWING REF: KB for DDA Guidelines	
	DATE: 11/05/08	CABLE TYPE: C4-PE-CABLE + 8 Core Alarm Cable		MAXIMUM DISTANCE: Camera - Monitor = 200M		PG: 1 OF 1
	DRAWN BY: Sales Support		DESCRIPTION: Wiring diagram showing connections for a KB series system to DDA guidelines.			