


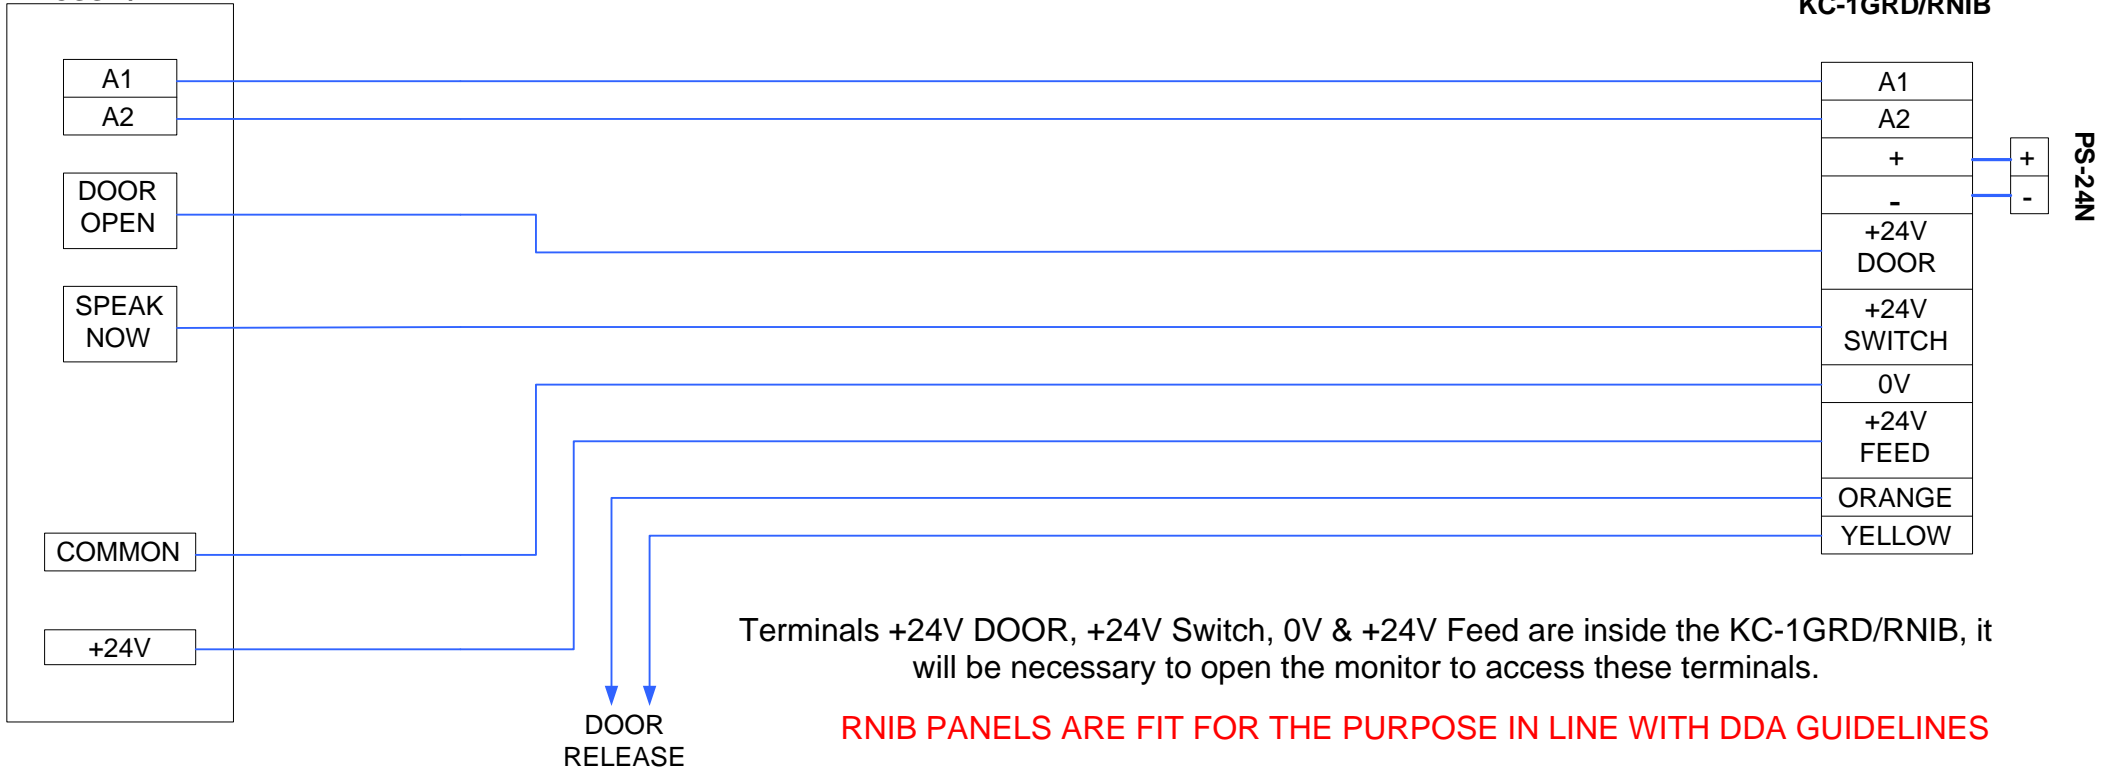

KCSS-1/RNIB

KC-1GRD/RNIB



 <p>BC TECHNOLOGY LTD BCTEC HOUSE WALLIS CLOSE PARK FARM IND EST WELLINGBOROUGH NN8 6AG TEL: 01933 405050 FAX: 01933 405454</p>	TITLE:  KC RNIB SYSTEM		CUSTOMER REF: Aiphone KC DDA		DRAWING REF: KC Series To RNIB Spec	
	DATE: 08/11/07	CABLE TYPE: C4-PE + Alarm Cable		MAXIMUM DISTANCE: Camera To Monitor = 100M Monitor To Furthest Sub Monitor = 100M		PG: 1 OF 1
	DRAWN BY: Sales Support		DESCRIPTION: Wiring diagram showing the camera connection between the KC camera & monitor to the RNIB spec.			