






KB-3MRD/RNIB

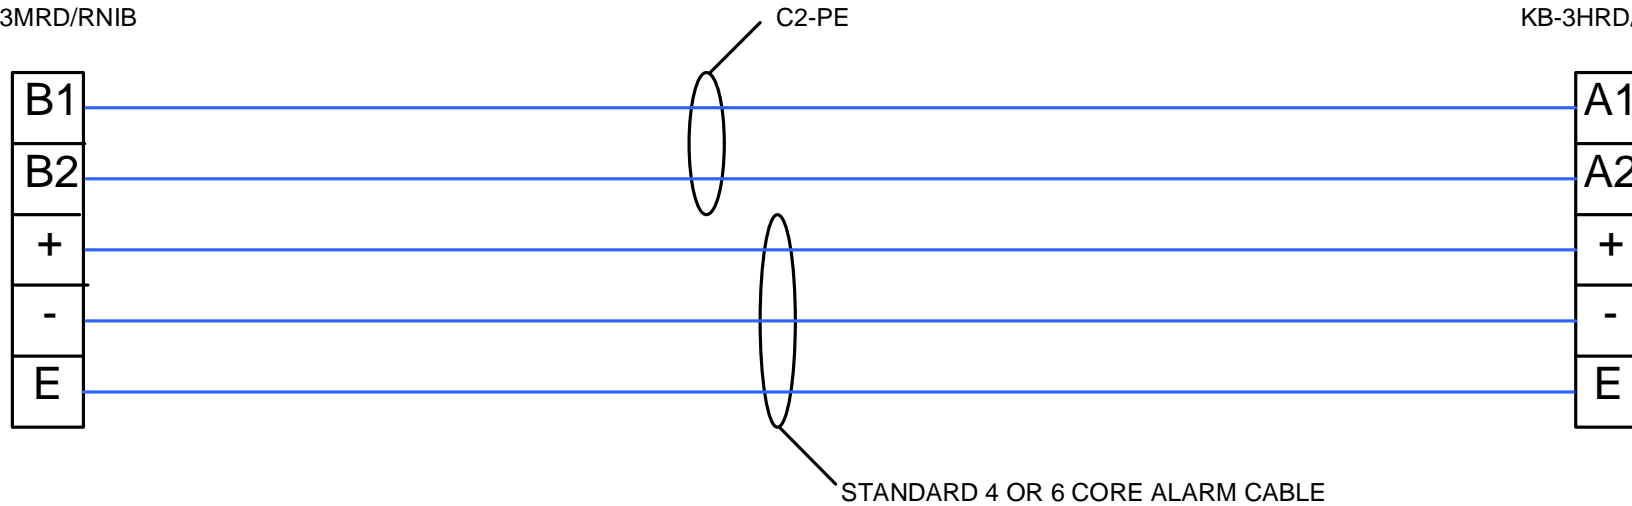

KB-3HRD/RNIB



RNIB PANELS ARE FIT FOR THE PURPOSE IN LINE WITH DDA GUIDELINES

 <p>BC TECHNOLOGY LTD BCTEC HOUSE WALLIS CLOSE PARK FARM IND EST WELLINGBOROUGH NN8 6AG TEL: 01933 405050 FAX: 01933 405454</p>	TITLE:  KB MASTER TO SLAVE RNIB SYSTEM		CUSTOMER REF: RNIB KB	DRAWING REF: MONITOR KB RNIB	
	DATE: 18/03/05	CABLE TYPE: C2-PE & SIX CORE ALARM CABLE		MAXIMUM DISTANCE: 100M	PG: 1 OF 1
	DRAWN BY: PAUL CAREY		DESCRIPTION: WIRING DIAGRAM FOR KB MASTER & SLAVE TO RNIB STANDARD		