




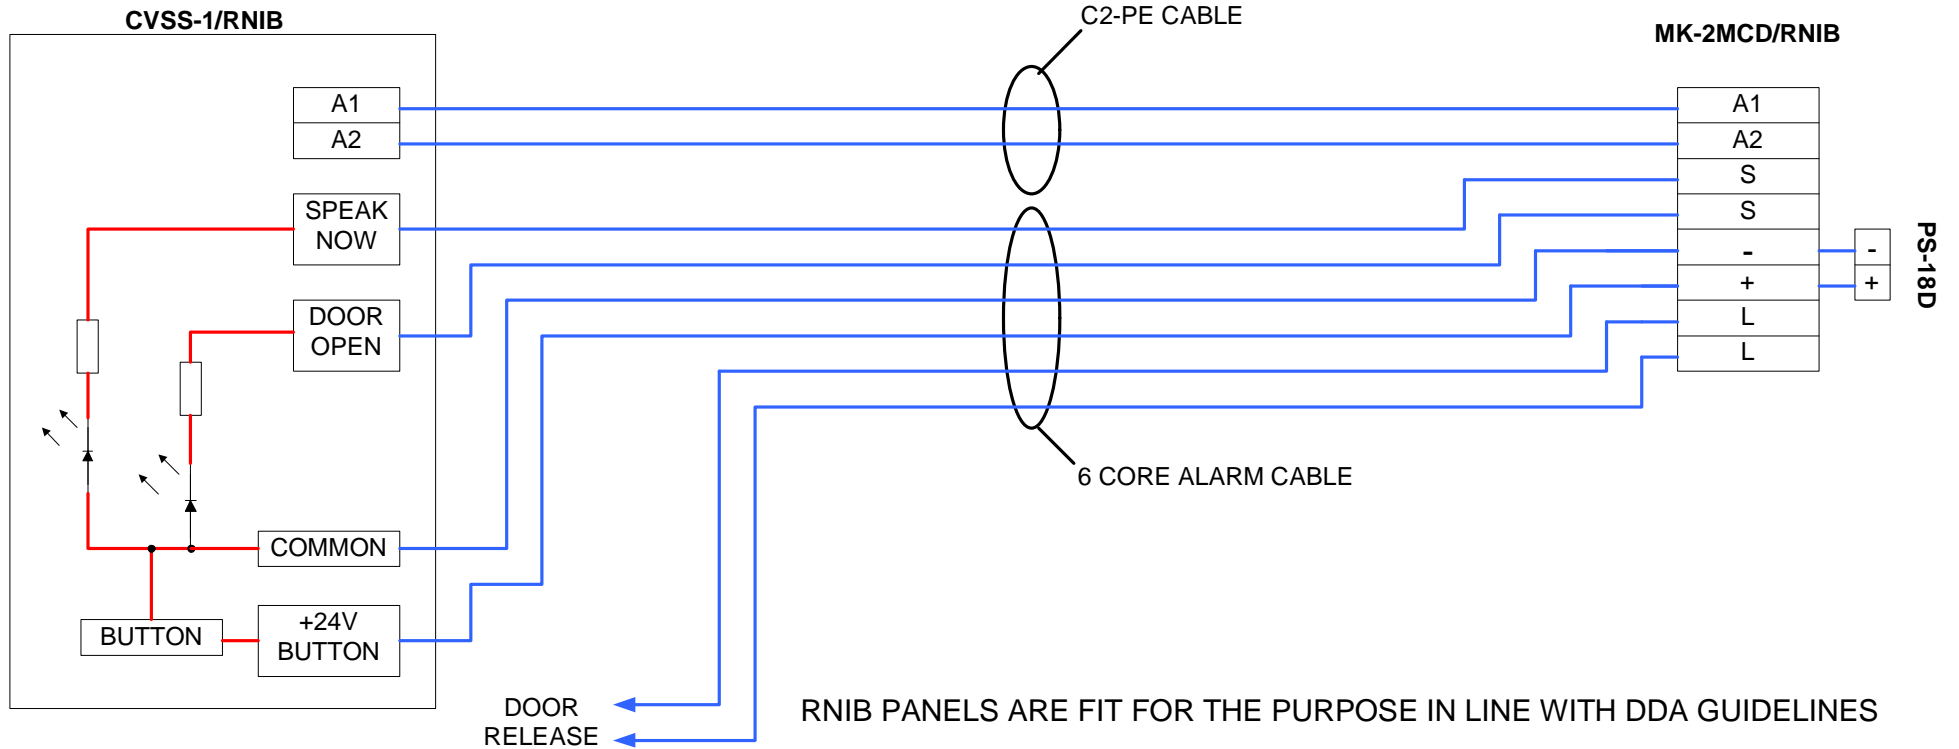

CONNECTIONS THAT NEED TO BE MADE ARE IN BLUE

PRE-WIRED CONNECTIONS ARE IN RED



 <p>BC TECHNOLOGY LTD BCTEC HOUSE WALLIS CLOSE PARK FARM IND EST WELLINGBOROUGH NN8 6AG TEL: 01933 405050 FAX: 01933 405454</p>	TITLE:  CVSS-1/RNIB		CUSTOMER REF: CV PANELS		DRAWING REF: CV / RNIB	
	DATE: 09/03/05	CABLE TYPE: C2-PE & 6 CORE ALARM CABLE			MAXIMUM DISTANCE: 100M	PG: 1 OF 1
	DRAWN BY: Paul Carey		DESCRIPTION: WIRING DIAGRAM OF CVSS/FS-1/RNIB TO MK-2MCD/RNIB			