


Handsfree Color Video Bus Apartment System

Wiring

Divided cabling with GH-4Z

Monitor to monitor cabling Trunk line No.2

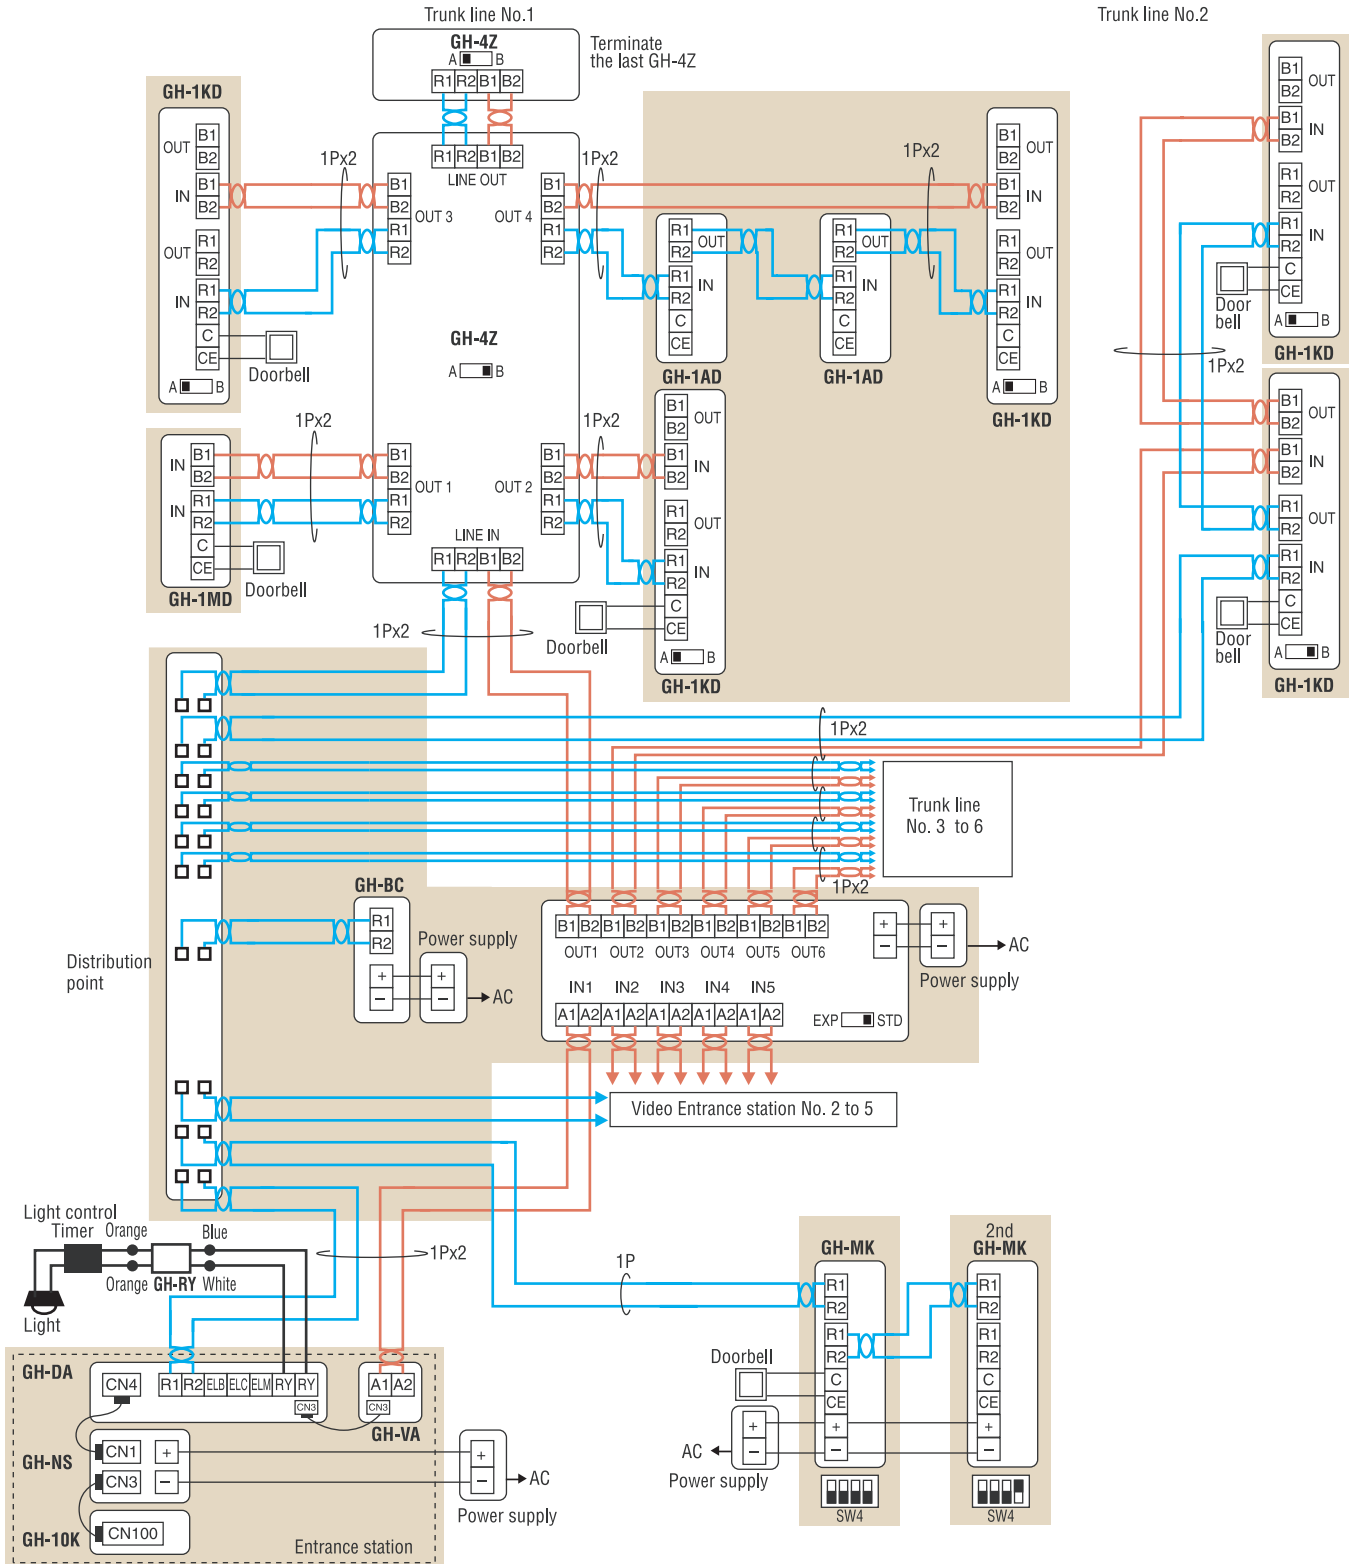


Apartment station and Security guard station have following options

GH-1KD, GH-1MD, GH-1AD

- Doorbell
- Panic alarm switch
- User-optional device*
- External buzzer*
- Doctor call*

*Option connector is required.
Contact local AIPHONE distributor

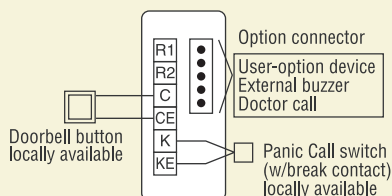

GH-MK

- Doorbell

