



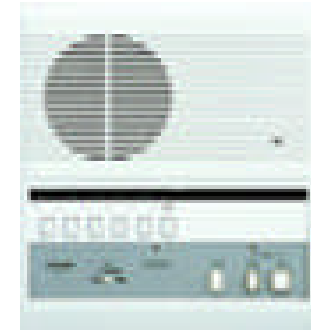

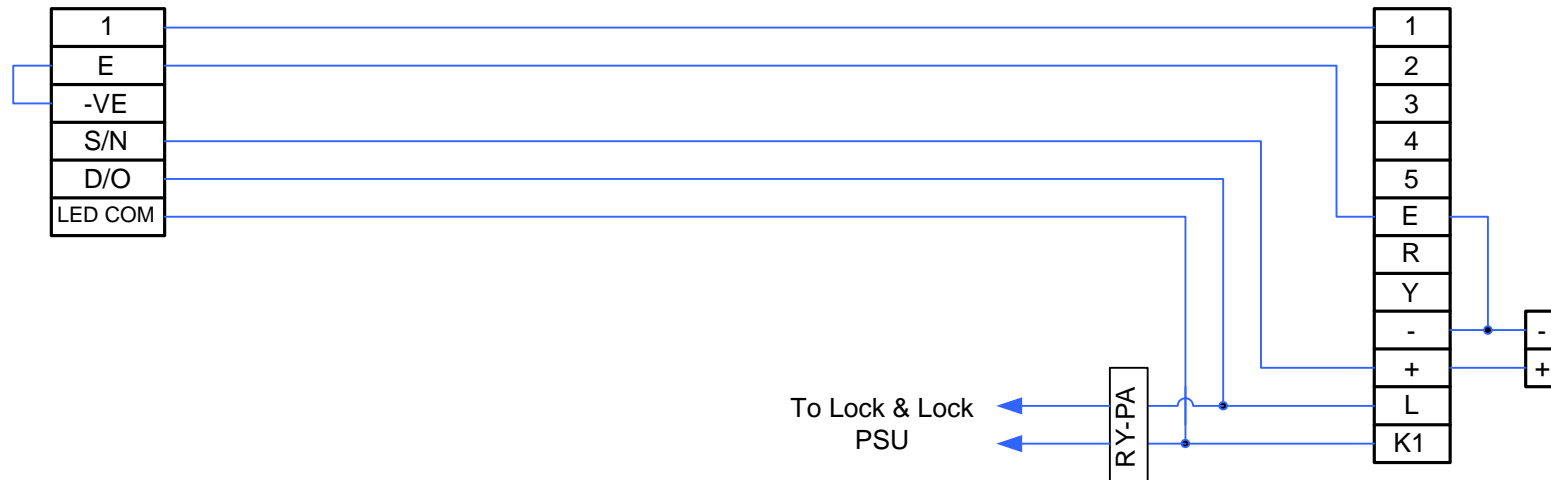

AMP-LE-S/RNIB



LEF-5



 <p>BC TECHNOLOGY LTD          BC TEC HOUSE          WALLIS CLOSE          PARK FARM IND EST          WELLINGBOROUGH          NN8 6AG          TEL: 01933 405050          FAX: 01933 405454</p>	<b>TITLE:</b>  LEF RNIB SYSTEM		<b>CUSTOMER REF:</b> Aiphone LEF to RNIB Spec		<b>DRAWING REF:</b> LEF RNIB Wiring	
	<b>DATE:</b> 20/08/07	<b>CABLE TYPE:</b> Multi Cores (Alarm Cable)		<b>MAXIMUM DISTANCE:</b> 150M On Alarm Cable		<b>PG:</b> 1 OF 1
	<b>DRAWN BY:</b> Sales Support		<b>DESCRIPTION:</b> Wiring diagram of the LEF system with an RNIB call point.			