



ASS-1/RNIB

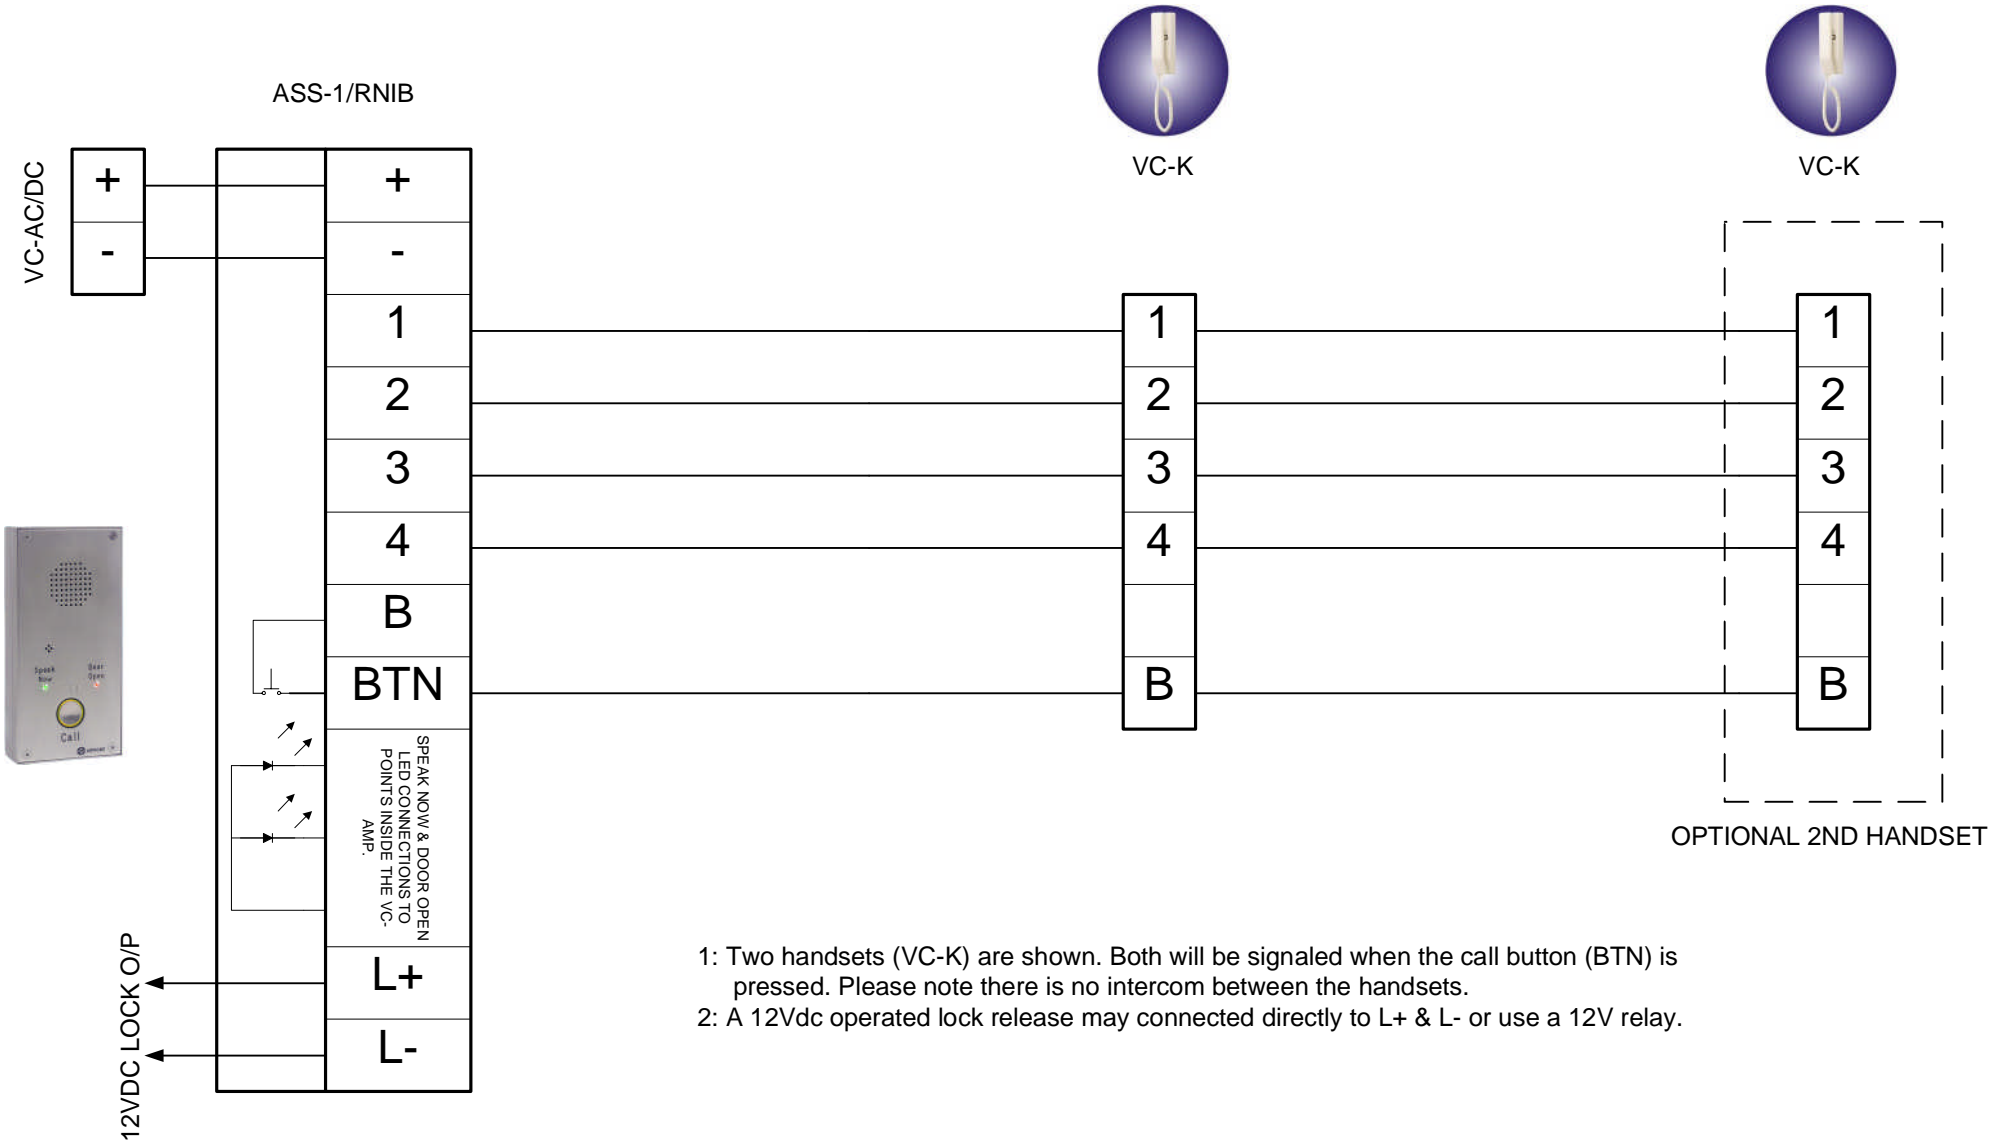

- 1: Two handsets (VC-K) are shown. Both will be signaled when the call button (BTN) is pressed. Please note there is no intercom between the handsets.
- 2: A 12Vdc operated lock release may be connected directly to L+ & L- or use a 12V relay.

 <p>BC TECHNOLOGY LTD BCTEC HOUSE WALLIS CLOSE PARK FARM IND EST WELLINGBOROUGH NN8 6AG TEL: 01933 405050 FAX: 01933 405454</p>	TITLE: ASS-1/RNIB & AFS-1/RNIB		DRAWING REF: VC-RNIB	
	DATE: 24/02/05	CUSTOMER REFERENCE: VC PANELS		PG: 1 OF 1
	DRAWN BY: PAUL CAREY	WIRING DIAGRAM FOR VC SERIES TO RNIB STANDARD		